




F.P. GIGLIO  
PROPERTIES

100 LedgeWood Place  
Rockland MA 02370  
tel: 781-982-1144  
fax: 781-982-1191

**BRICK KILN PLACE**  
31 SCHOOSSETT STREET (RTE 139), PEMBROKE, MASS

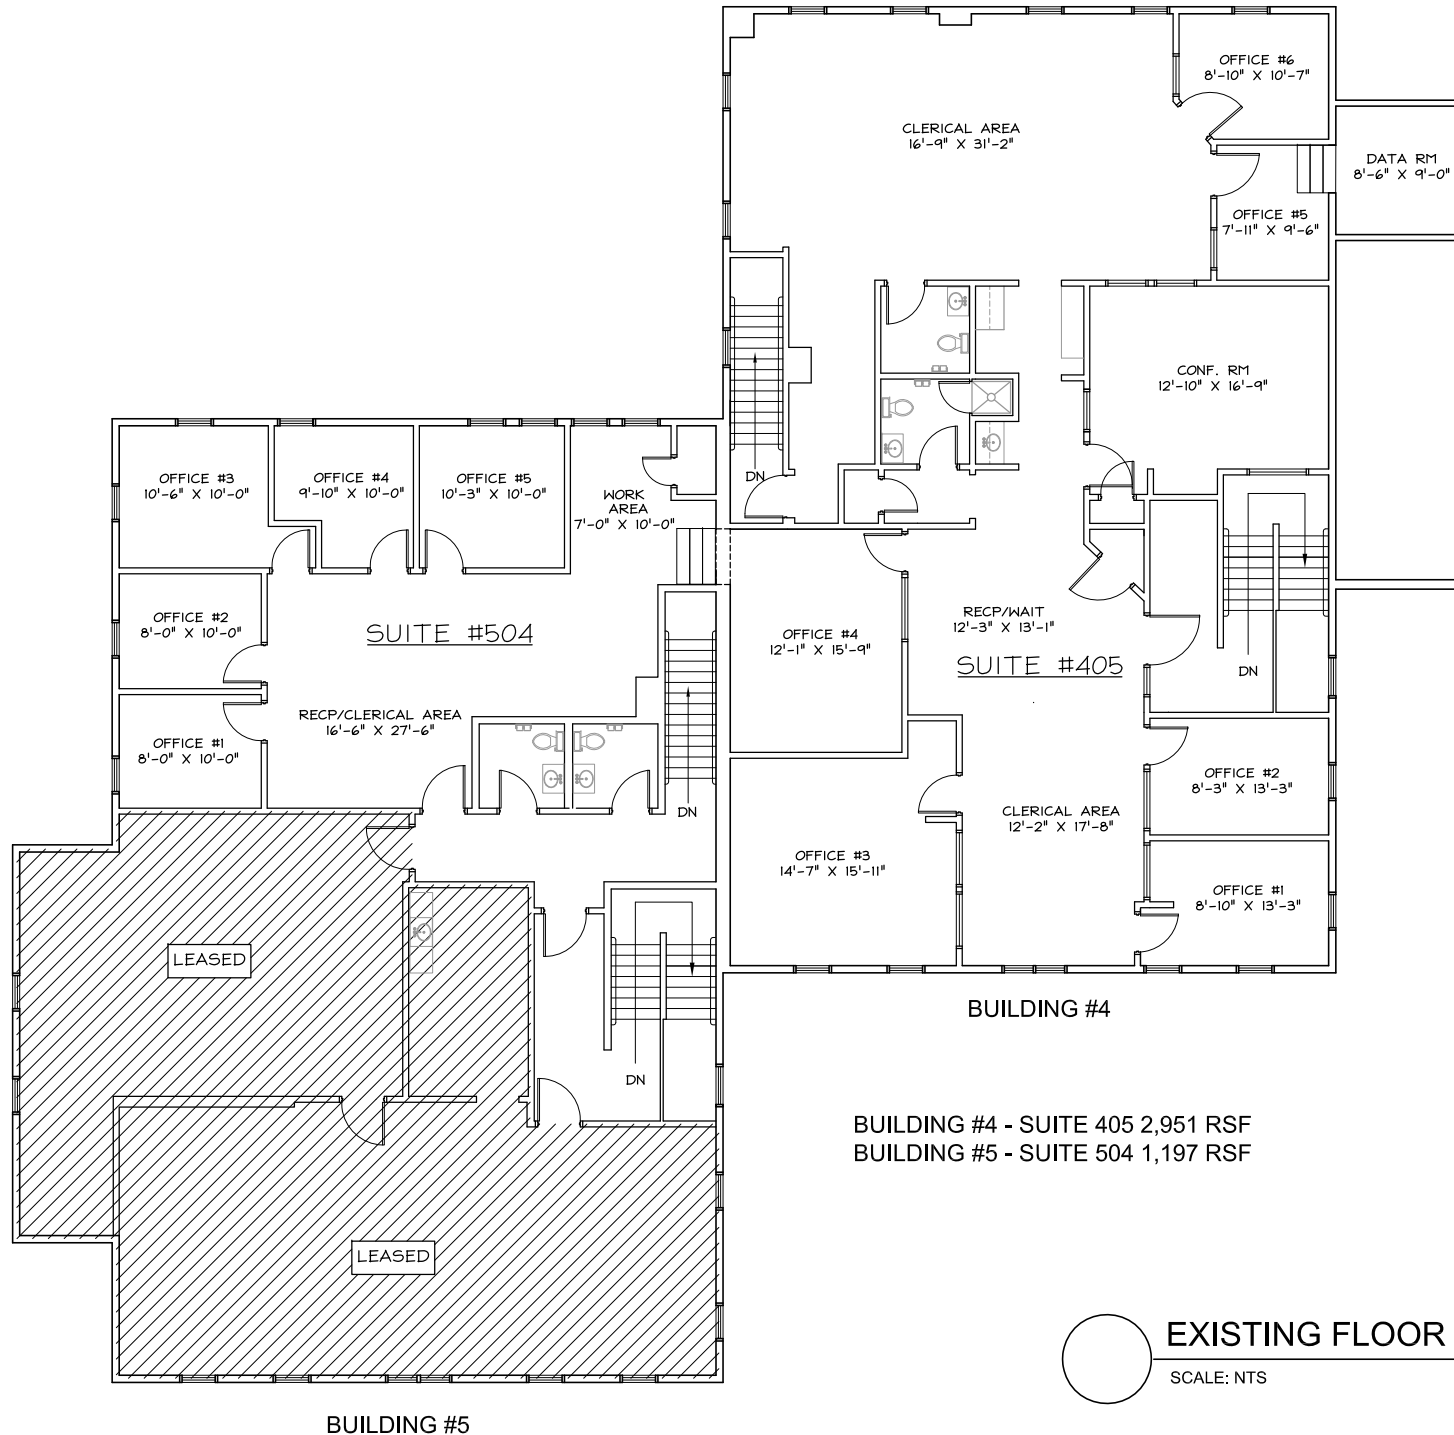

BUILDING #4 - SUITE 405 2,951 RSF  
BUILDING #5 - SUITE 504 1,197 RSF



**EXISTING FLOOR PLAN**

SCALE: NTS

Project Location

**SUITES  
405 & 504**

Project No: 01-05-405-02  
Date: 8,2011  
Sheet: **A**